


## **APPENDIX A: SITE LOCATION PLAN – LAND SOUTH OF DONIFORD ROAD AND NORMANDY AVENUE, WATCHET**

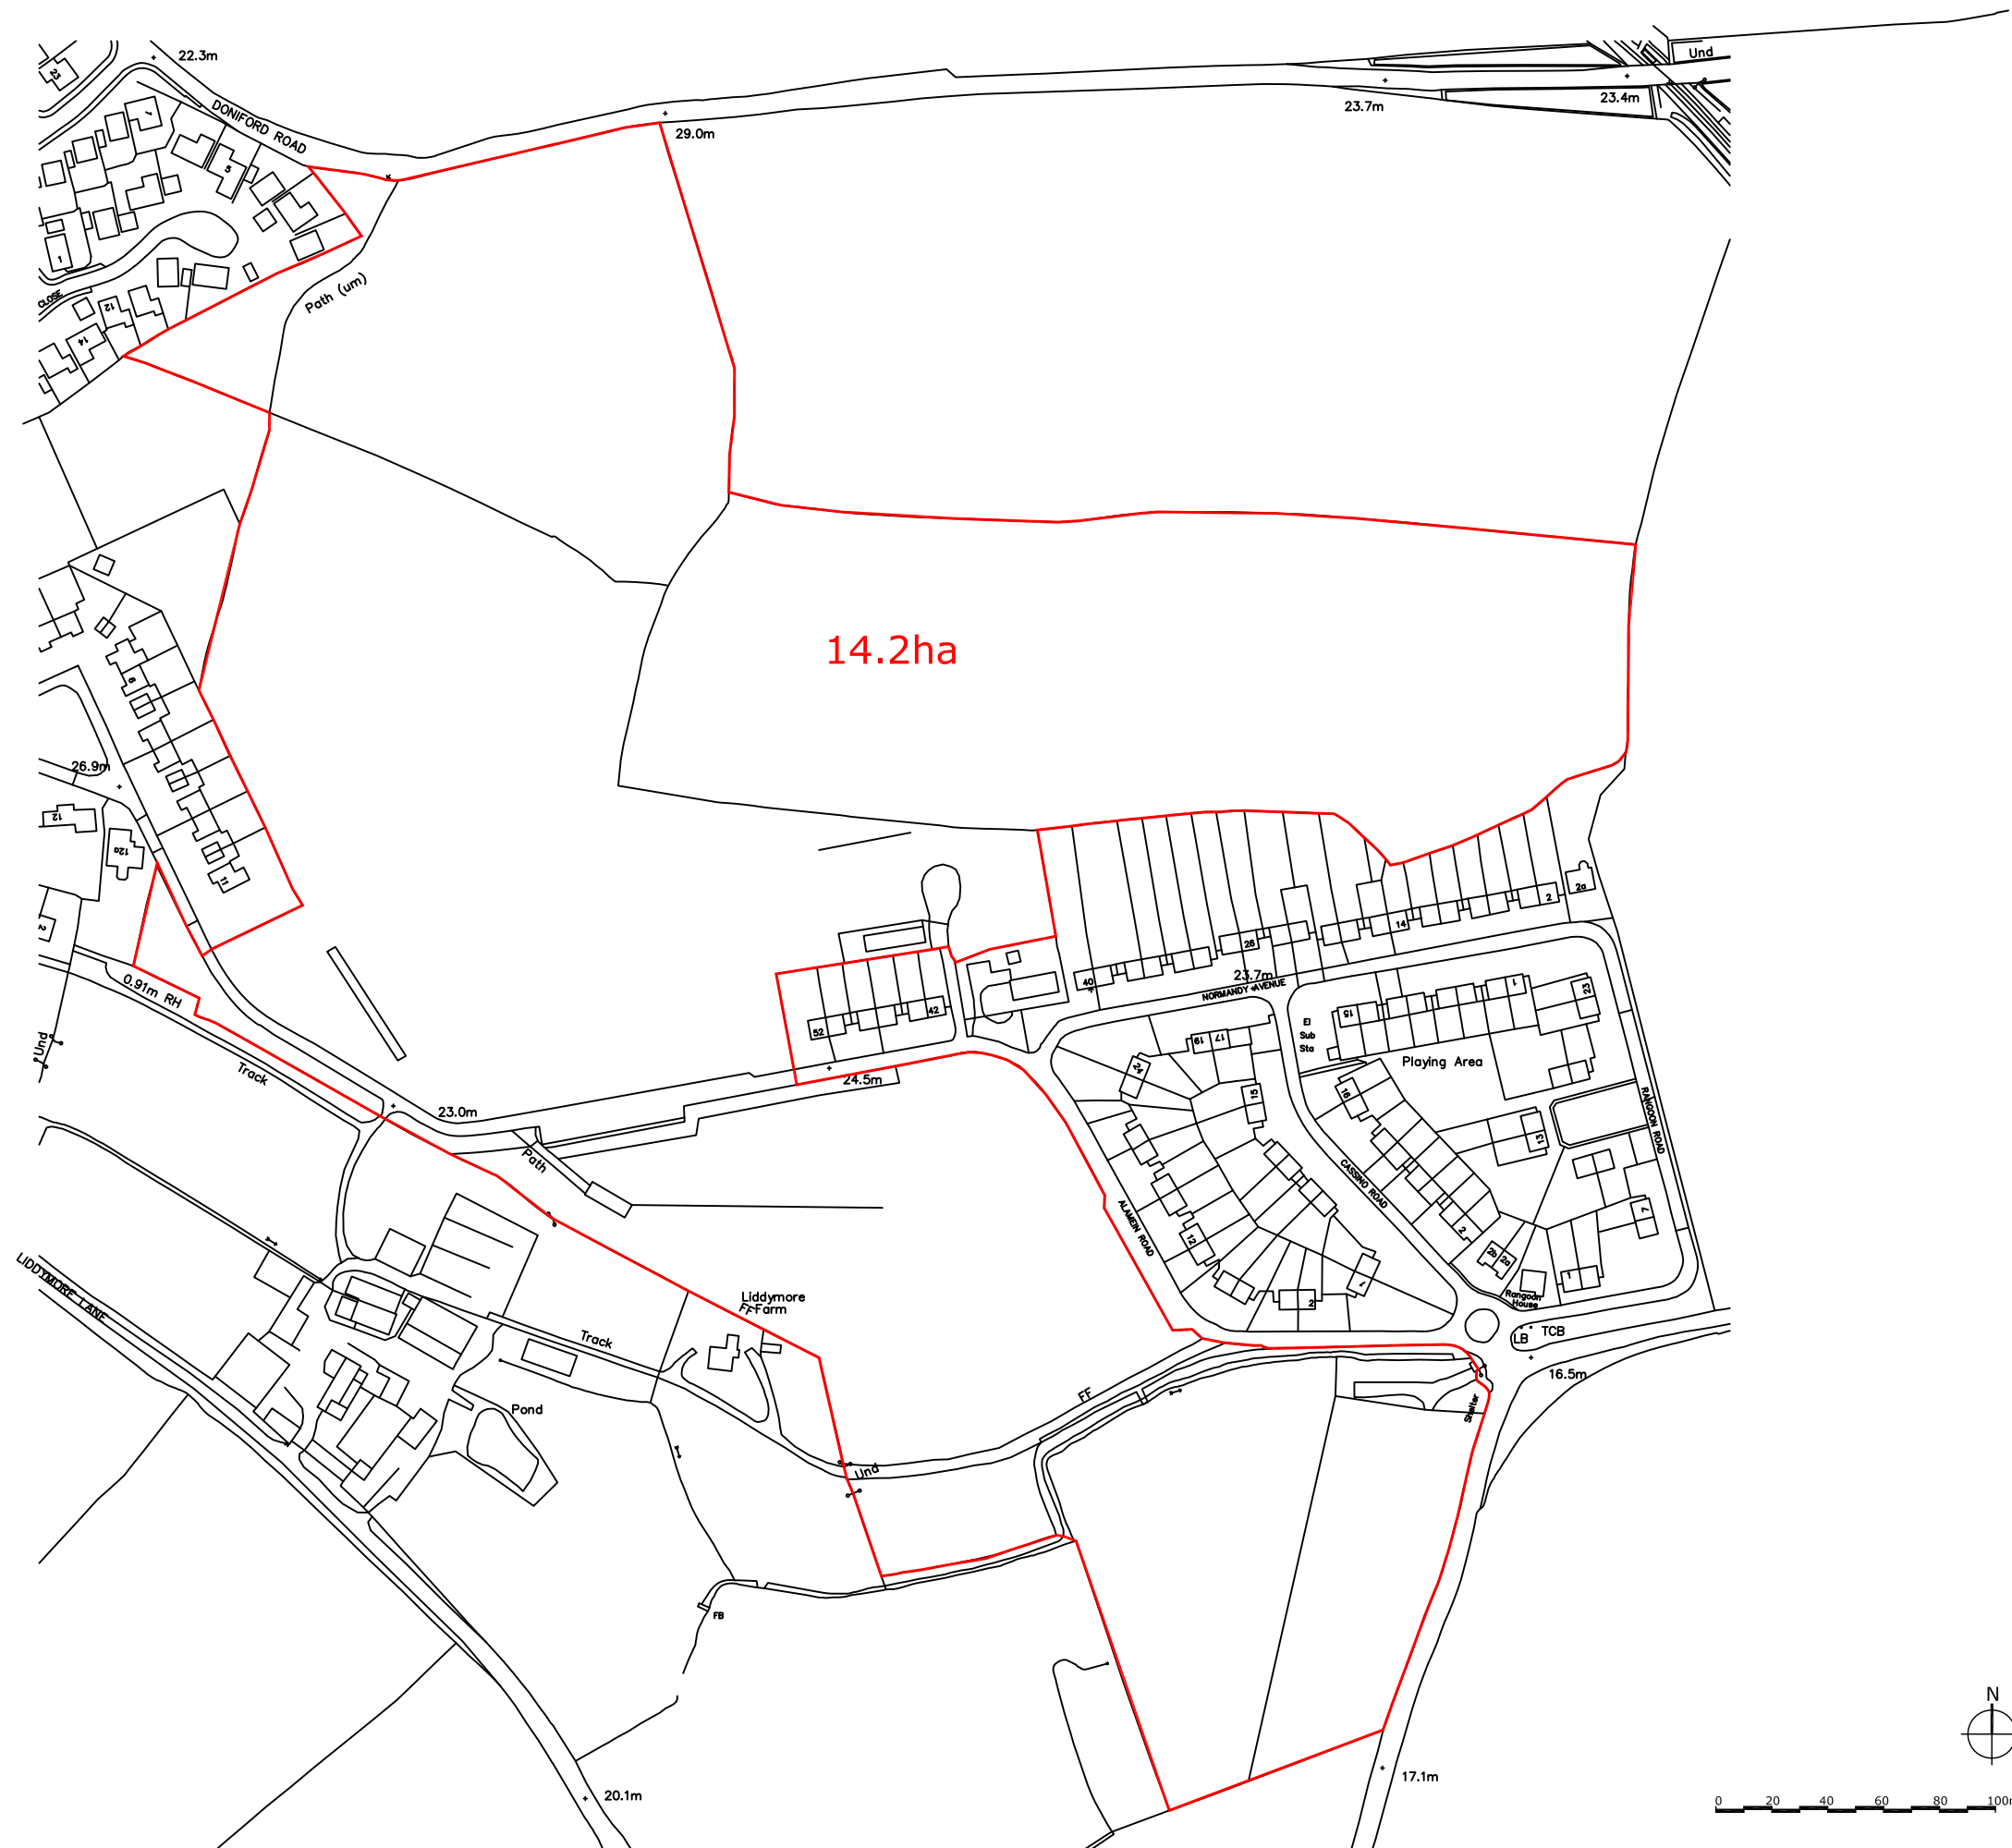

RESPONSIBILITY IS NOT ACCEPTED FOR ERRORS MADE BY OTHERS IN SCALING FROM THIS DRAWING  
 CONTRACTORS MUST CHECK ALL DIMENSIONS ON SITE  
 DISCREPANCIES MUST BE REPORTED IMMEDIATELY TO THE ARCHITECT BEFORE PROCEEDING.  
 THIS DRAWING IS COPYRIGHT © 2013 Nash Partnership. All rights reserved.

Rev.	Date	Description	Initials
A	27.06.13	First issue	KC

CDM Regulations

**PRELIMINARY**  
**Nash Partnership**  
 Somerset Coalhouse  
 23a Sydney Buildings  
 Bathwick, Bath  
 BA2 6BZ  
 Telephone (01225) 442424  
 Facsimile (01225) 442454  
 mail@nashpartnership.com

Drawn KC	Proj Manager DP	Scale 1:2500@A3	Date first created 27.06.13
-------------	--------------------	--------------------	--------------------------------

DRAWING No. <b>13022(SK)001</b>	REVISION <b>A</b>
------------------------------------	----------------------

PROJECT  
 Watchet

TITLE  
 Location plan



Ordnance Survey (c) Crown Copyright 2013. All rights reserved. Licence number 100022432